


Plan Urbanistic de Detaliu
 Construire casa P+1E
 Strada A.P. Cehov nr. 33, Timisoara

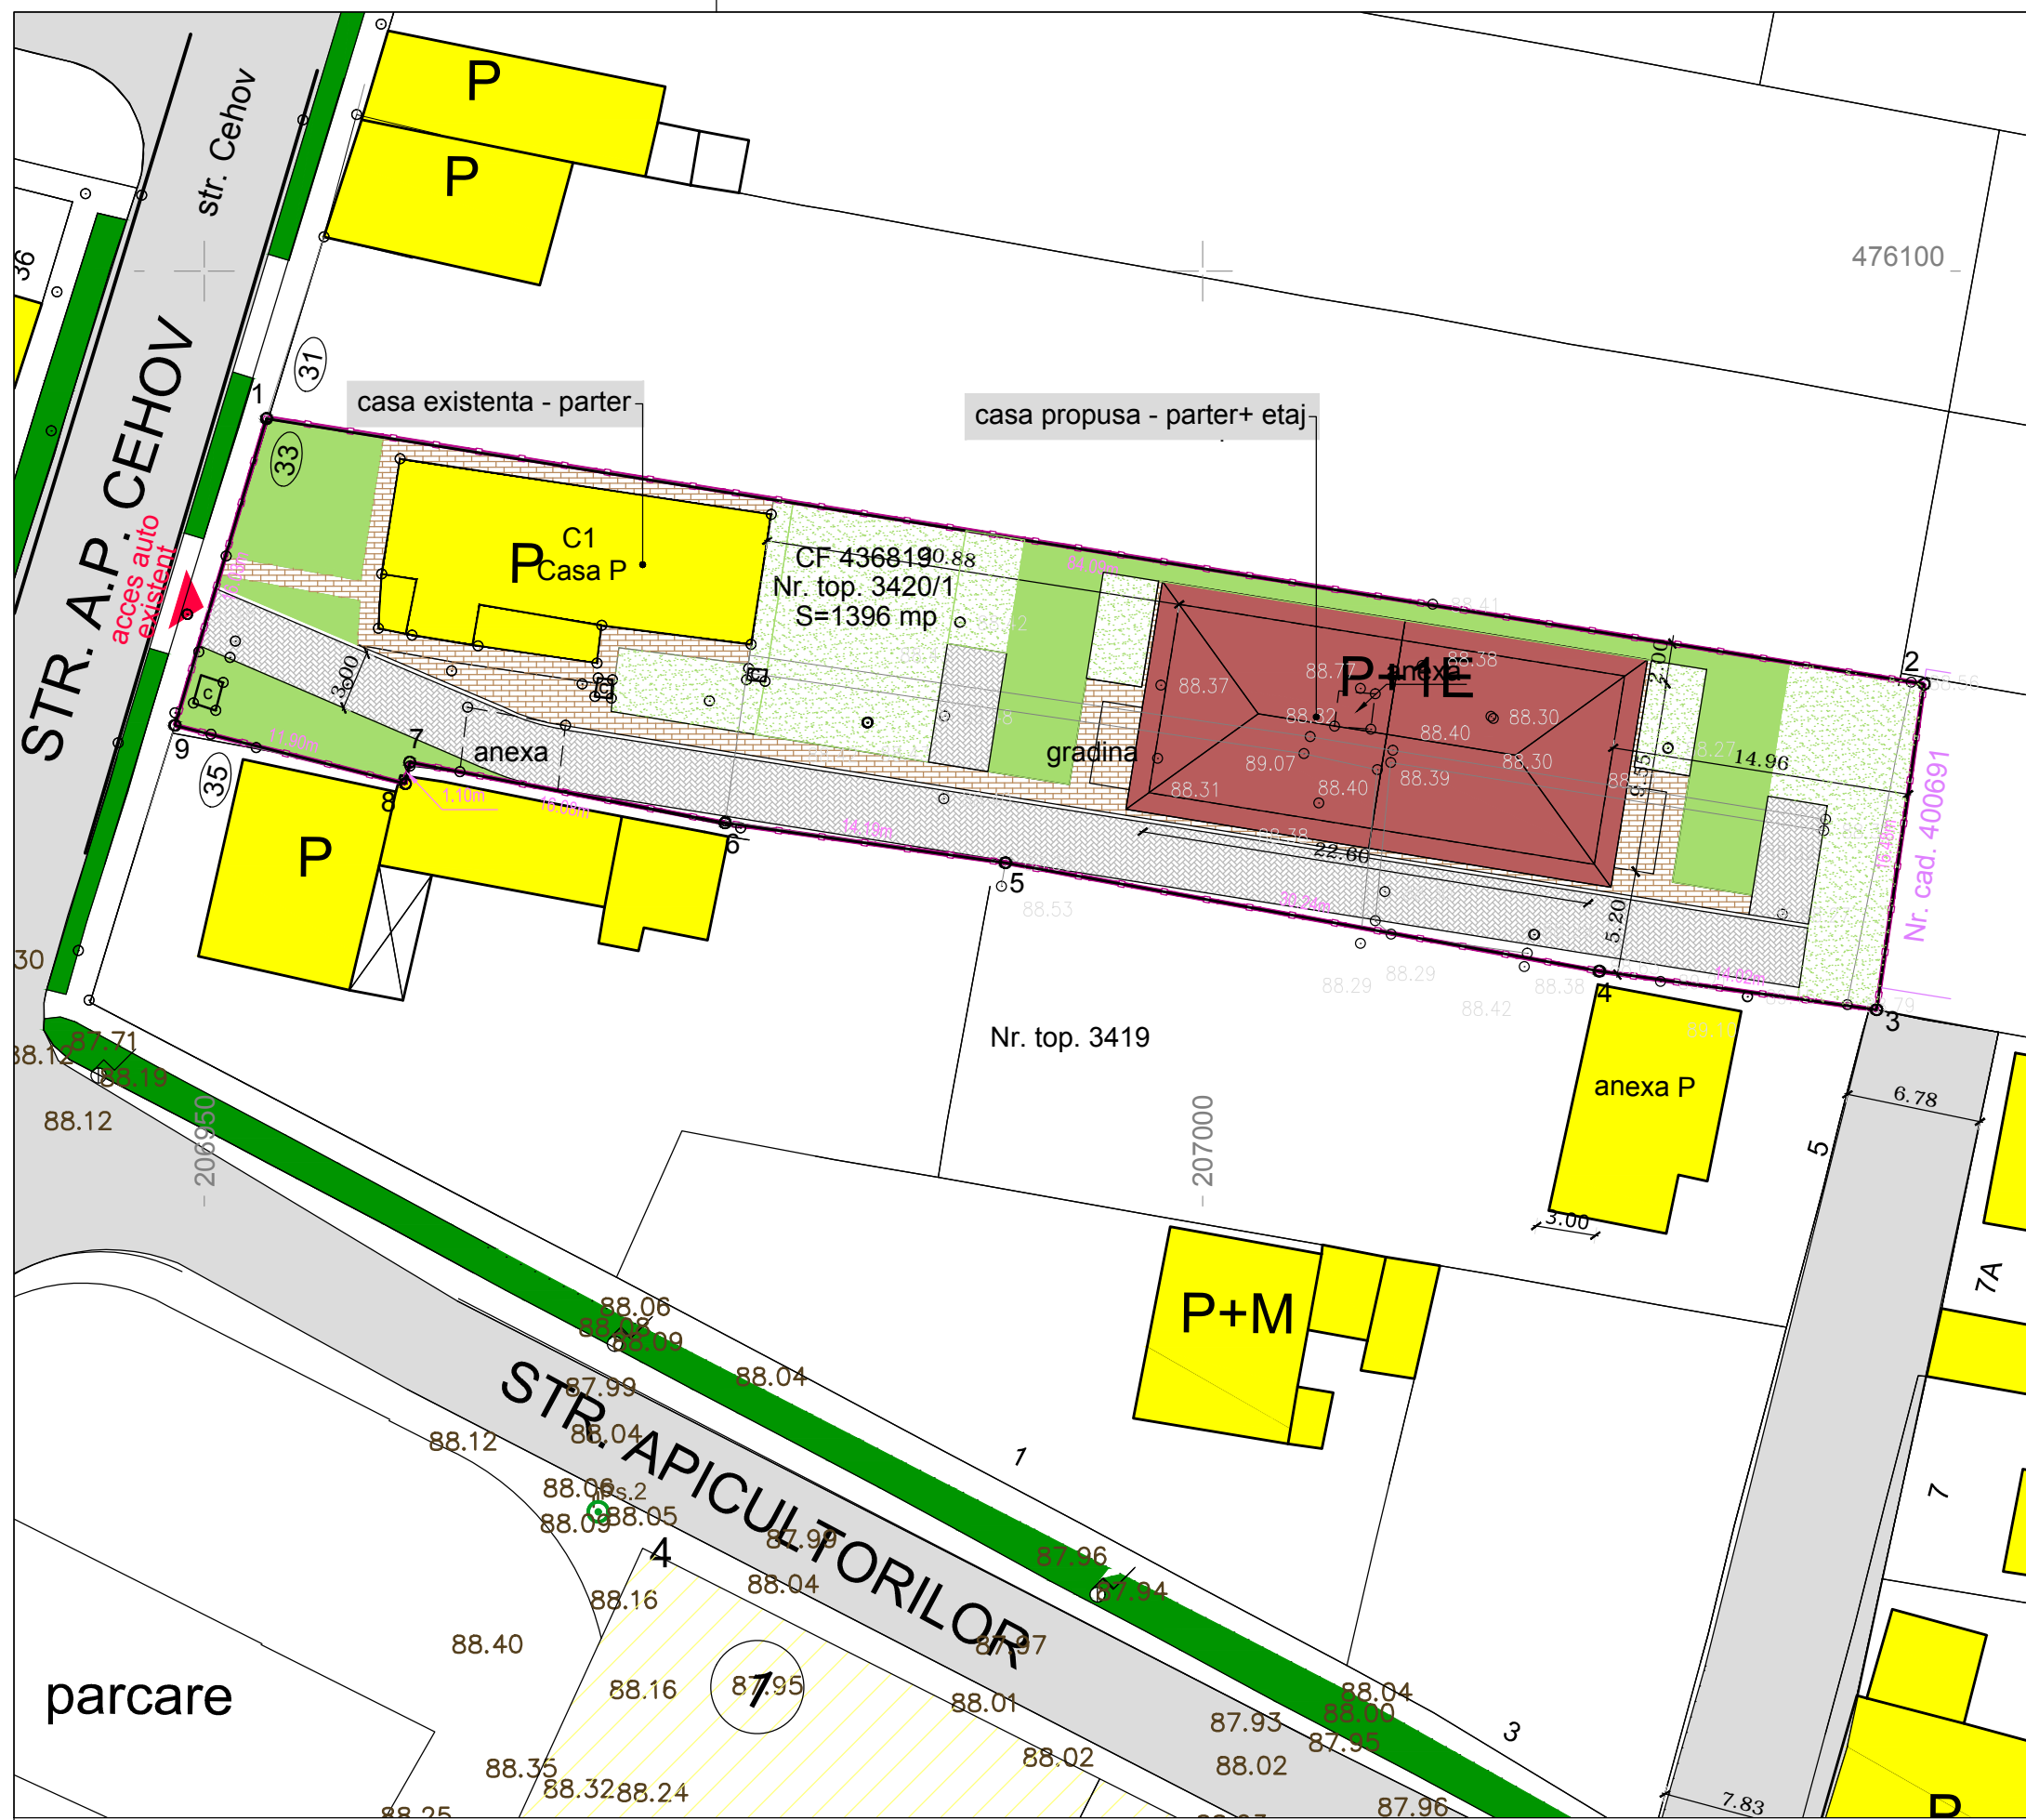

Propunere de amplasare a noii case P+1E

Propunere de amplasare a noii case P+1E

VERIFICATOR/ EXPERT	NUME	SEMNTURA	CERINTA	REFERAT/EXPERTIZA NR./DATA	Proiect nr.
 S.C. B-CuBB SRL STR. Fagetului 5, Lugoj C.U.I. 15431656 J 35/1114/2003				Beneficiar: KUKI SZABOLCS TIBOR, KUKI CARMEN FLORIANA, ADAM MARIUS FLORIN, ADAM LILIANA	01/2014/64
	SEF PROIECT	Arh. Glad Tudora		scara: 1: 500	Titlu proiect: Construire casa P+1E, cu doua apartamente Timisoara, Strada A.P. Cehov nr. 33
PROIECTAT	Arh. Glad Tudora		data: 09.2014	Titlu plansa: PROPUNERE	Plansa nr. 00
DESENAT	Arh. Glad Tudora				