



# P.U.Z. - Centru Judetean Multifunctional - TIMISOARA

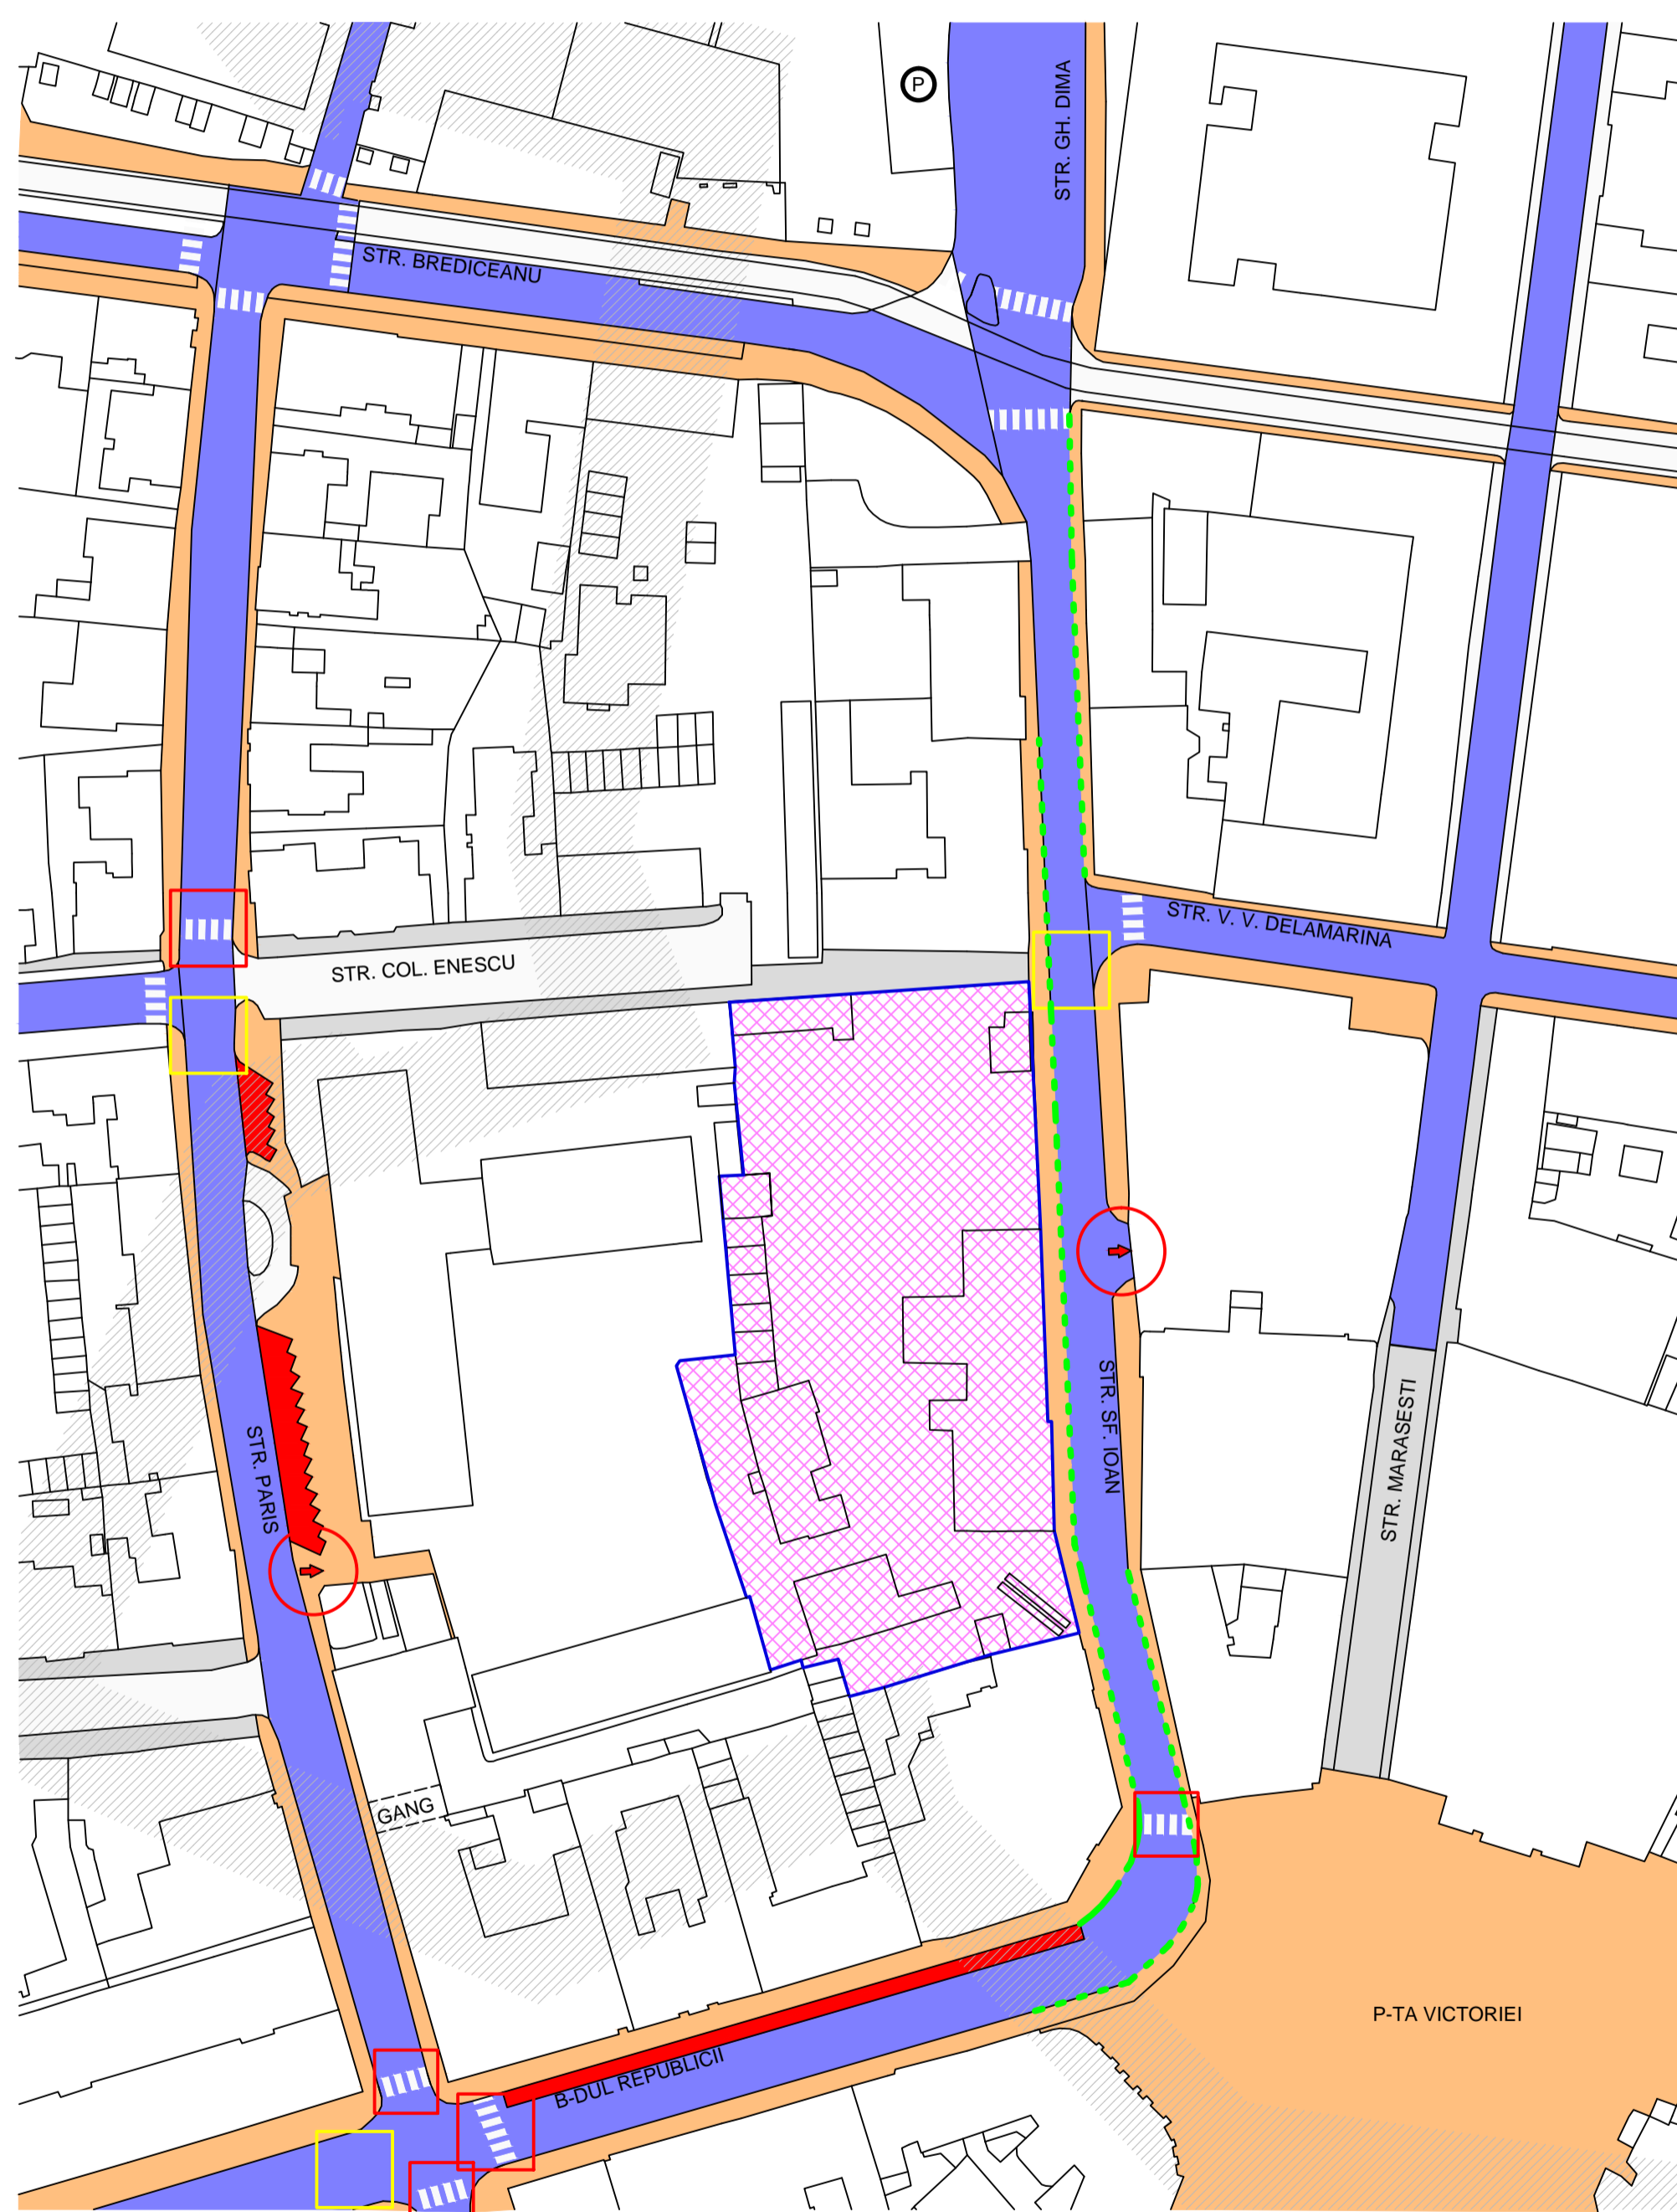

STUDIUL DE CIRCULATIE - DISFUNCTIONALITATI SC. 1:1000

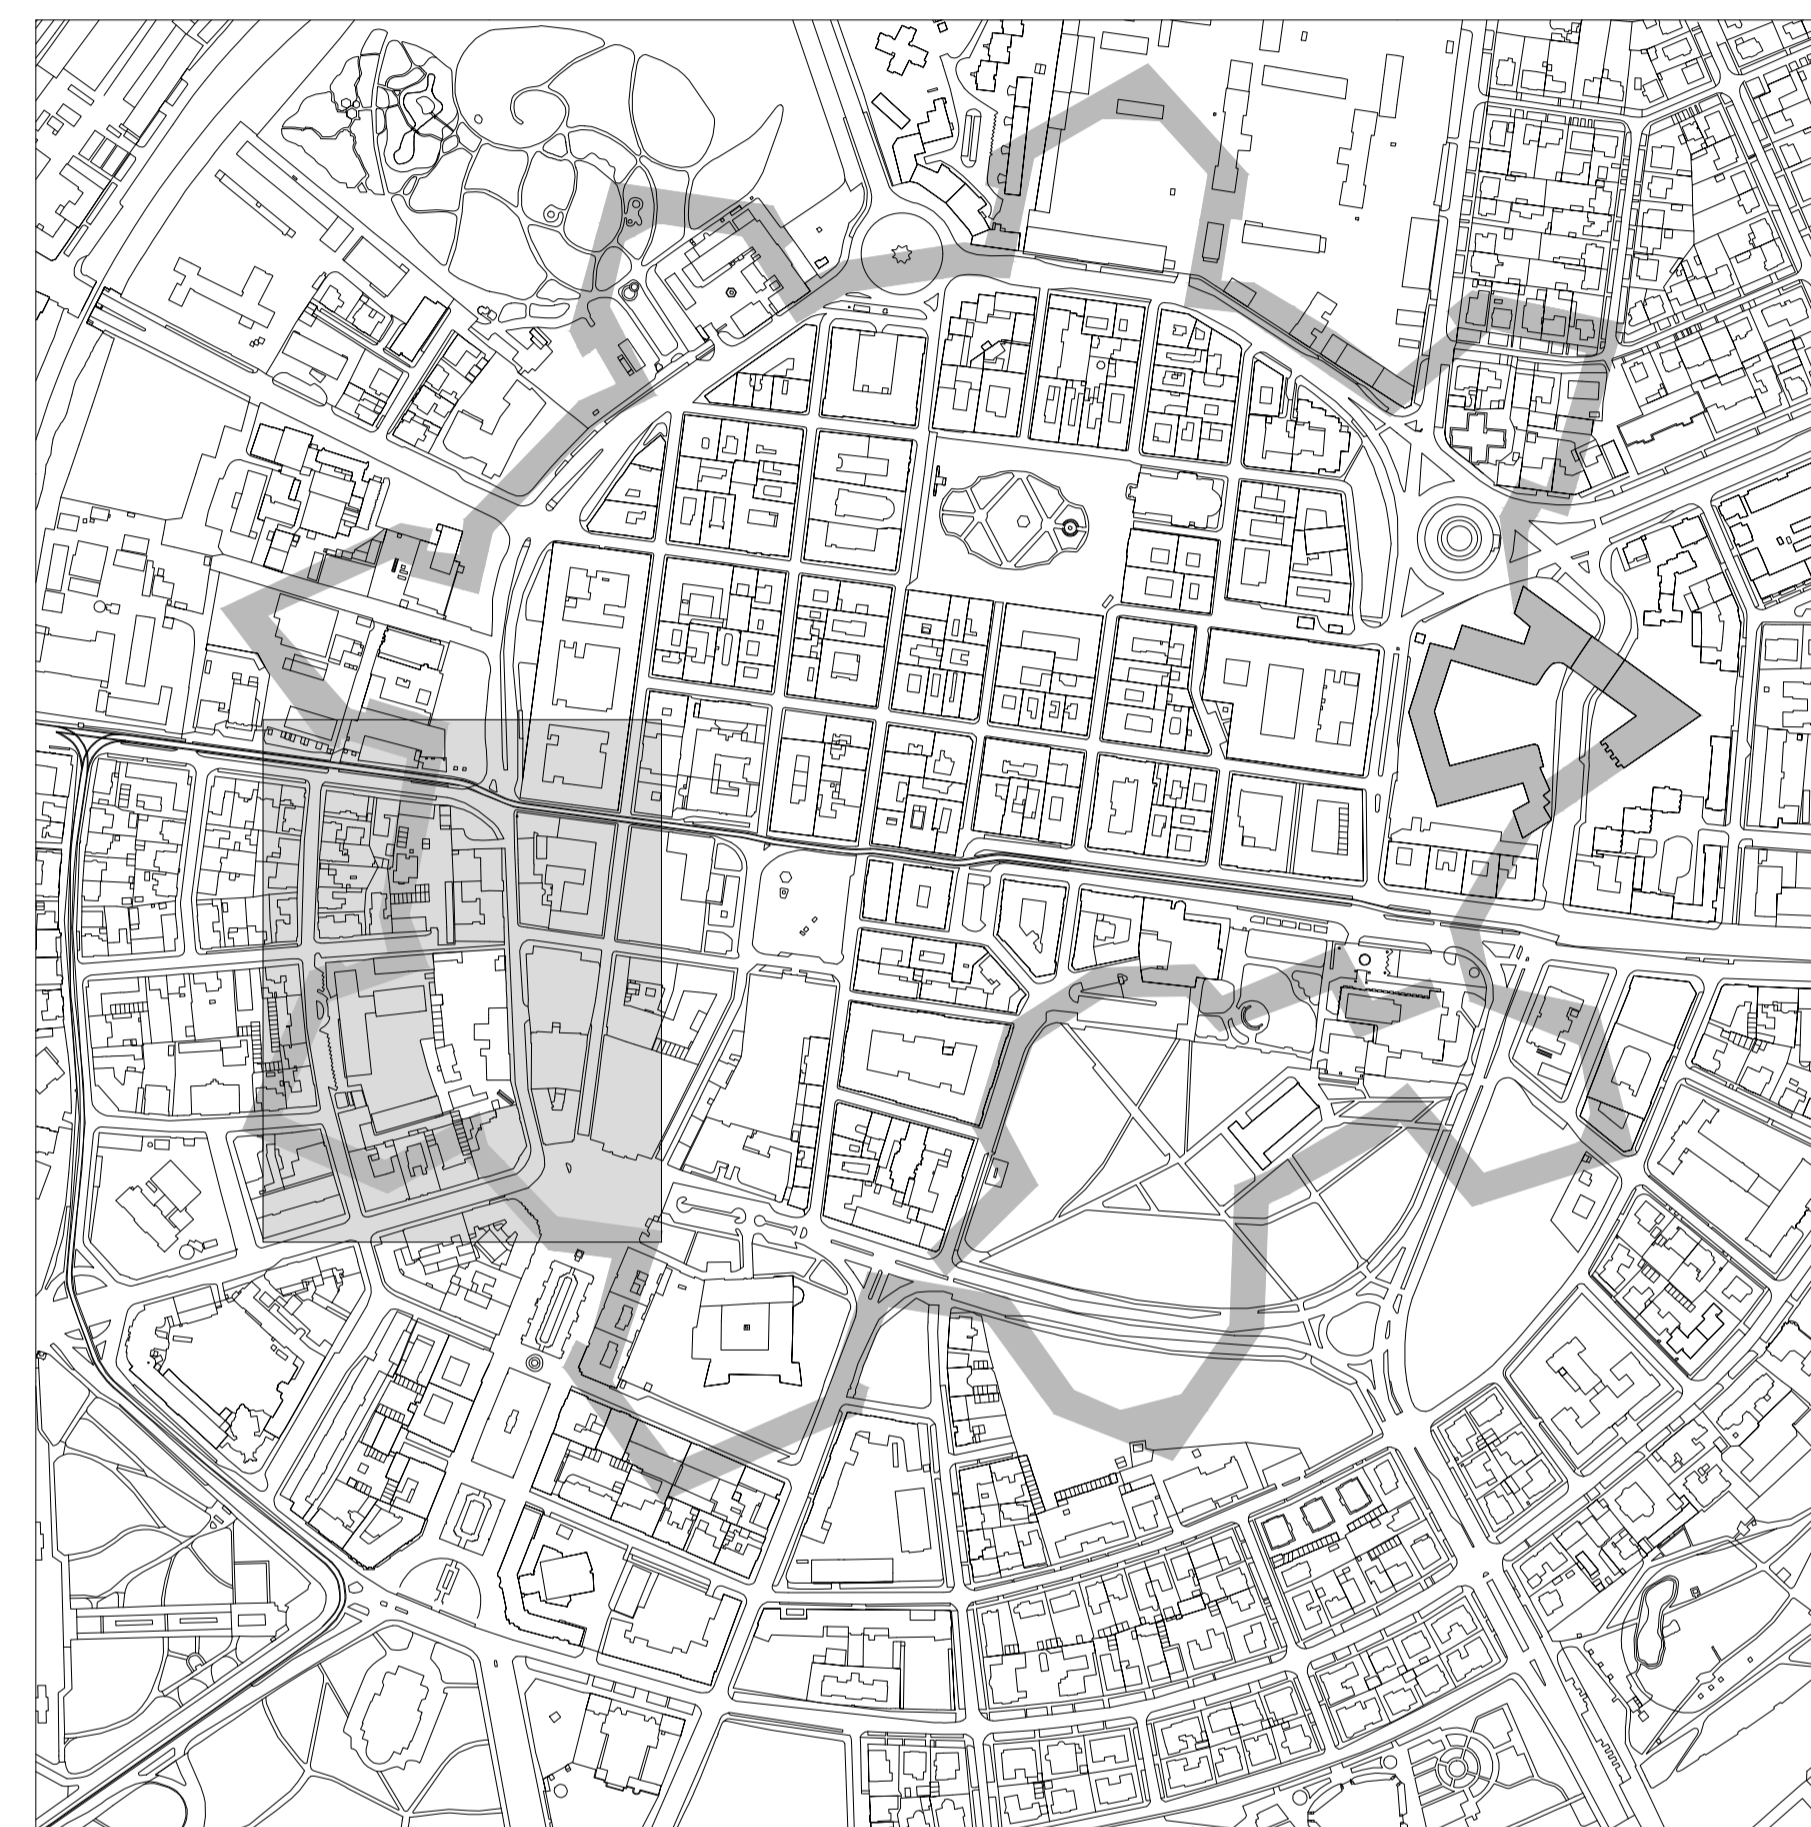

## LEGENDA

- PARCELA SUPUSA STUDIULUI URBANISTIC
- CIRCULATIE AUTO INTENSA
- CIRCULATIE AUTO MEDIE
- CIRCULATIE AUTO SCAZUTA
- CIRCULATIE PIETONALA INTENSA
- CIRCULATIE PIETONALA MEDIE
- CIRCULATIE PIETONALA SCAZUTA
- TRECERE DE PIETONI EXISTENTA PERICULOASA
- VIZIUNEA DE VIUCESE
- UO@WSU@U@P@U@O@U@O
- U@O@U@O@P@U@O@U@O
- LIPSA PROTECTIEI PIETONALE
- PUNCT CONFLICTUAL - ACCES AUTO

**pooleng**  
PROJECT & DEVELOPMENT  
POOL ENGINEERING S. P. A.  
31010 Mareno di Piave TV - Via S. Pio X, 6  
Tel (+39) 0438 492359 - Fax (+39) 0438 492403  
www.pooleng.it - e-mail: info@pooleng.it

sef proiect	arh. Dall'Antonia Franco
proiectat	arh. Barbu Ion
desenat	arh. Bot Lucian

Beneficiar:	Consiliul Judetean Timis	Proiect nr. 30U/2007
Titlu proiect:	U@Z@P@O@d'@a@e@e@ U@U@U@U@U@U@U@U@U@U@U@U@U@	
Amplasament:	Str. Sf. Ioan nr.1, Timisoara	Plansa nr. 21
Scara:	1:1000	
Titlu plansa:	U@U@O@O@O@U@U@U@U@U@U@U@U@ DISFUNCTIONALITATI	