
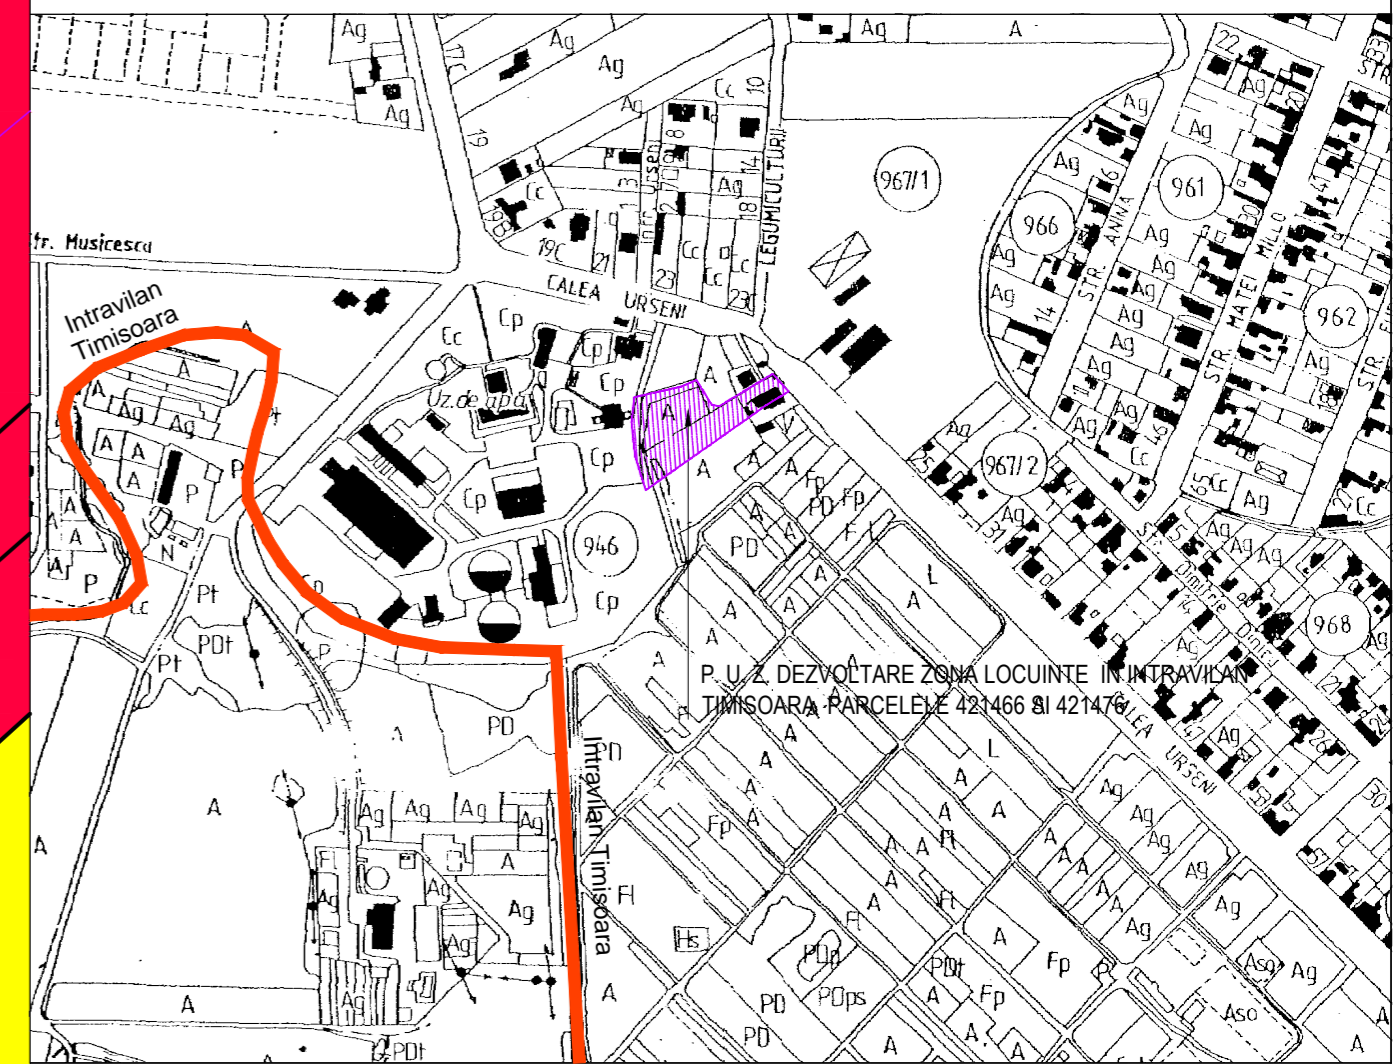



P. U. Z.

DEZVOLTARE ZONA LOCUINTE IN INTRAVILAN TIMISOARA, PARCELELE 421466 SI 421476

SITUATIA EXISTENTA

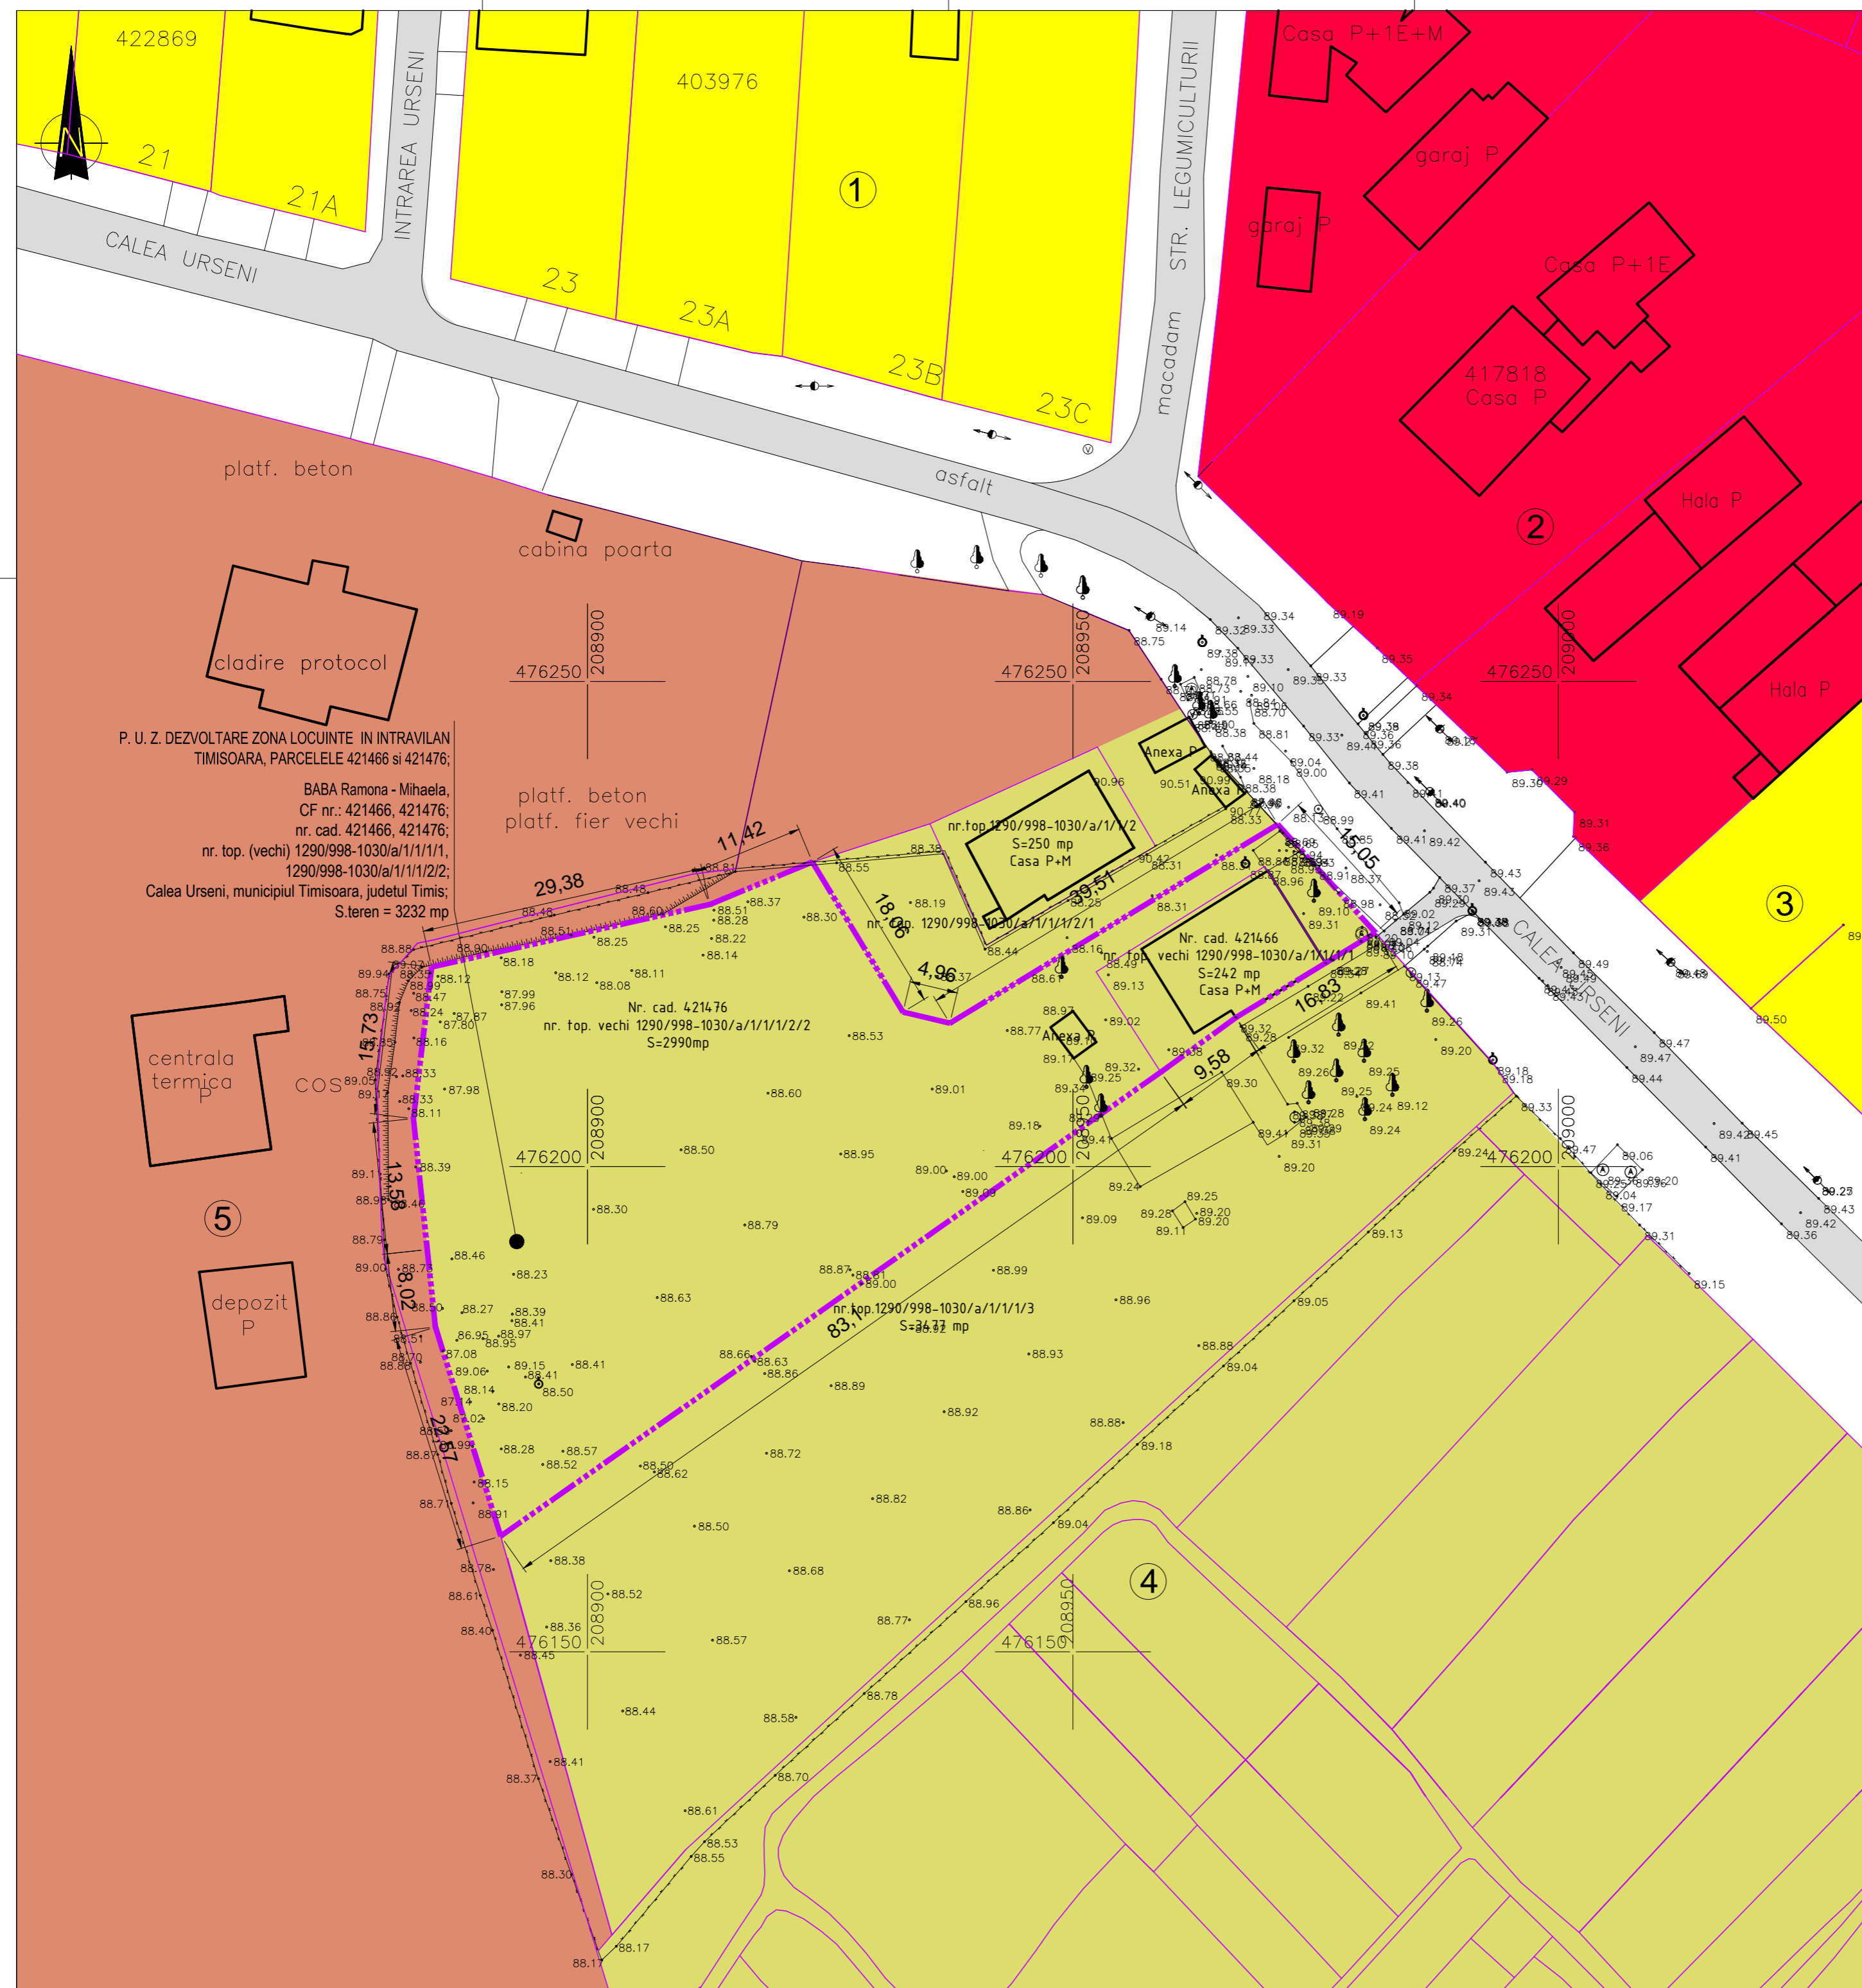

PLAN DE INCADRARE IN ZONA 1:5000

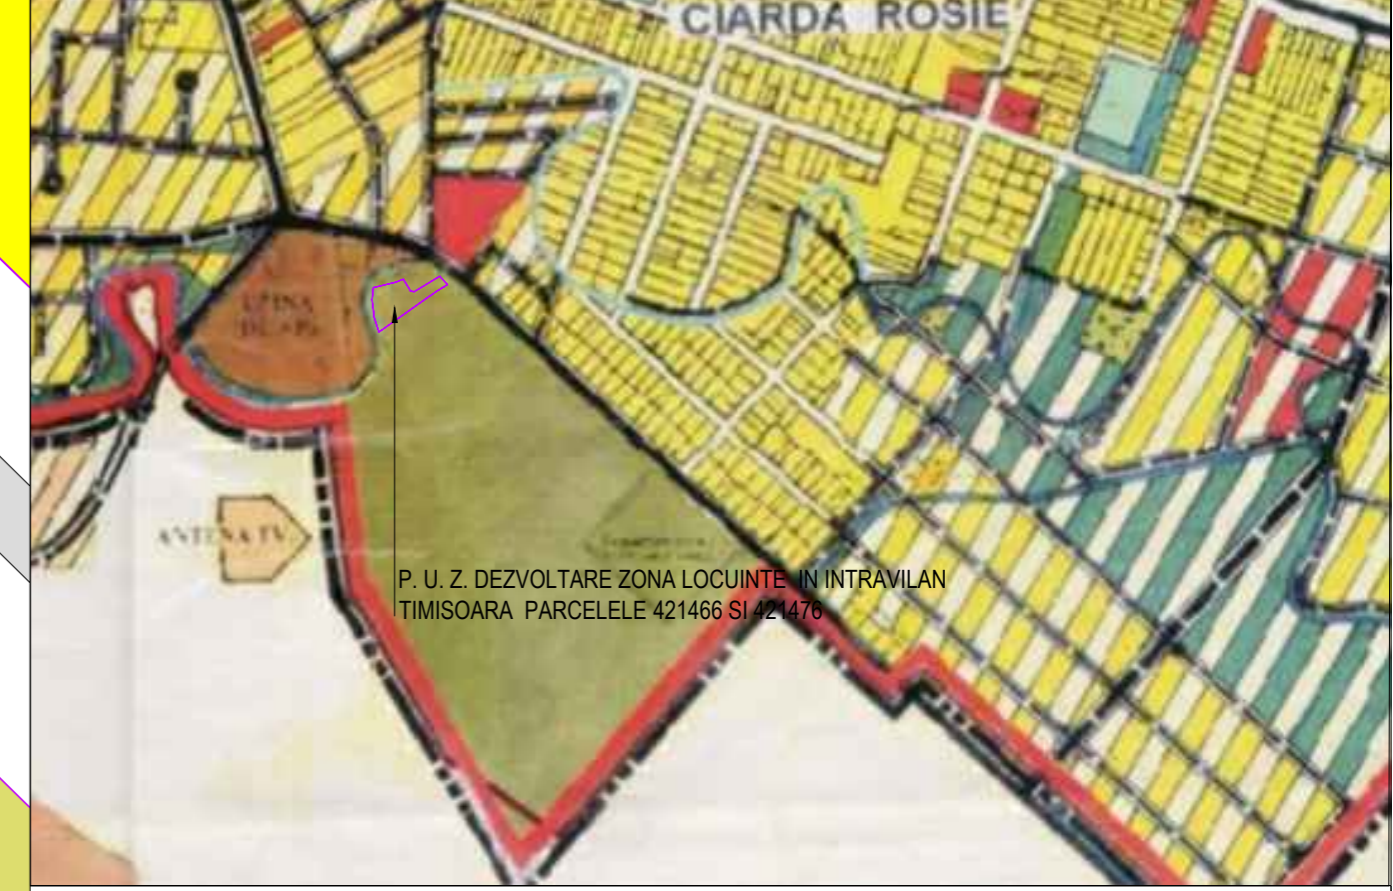

EXTRAS DIN P.U.G. 1:10 000

LEGENDA	
	Limita de proprietate
	Limita cadastru
	Zona de locuinte cu functiuni complementare
	Zona utilitati, uzina de apa
	Zona dotari - institutii publice si servicii
	Zona gospodarie comunală

Proiectant general: SIREGON S.C. SIREGON GRUP S.R.L., cod fiscal: RO 716220, S-cil B.P. Hodoru Nr. 21, Timisoara Tel: +4 0256 469670, Tel: +4 0722 778955, e-mail: proiectare@siregon.ro, www.siregon.ro		Beneficiar: BABA Ramona - Mihaela	Proiect Nr.: 13.017	
Specificatie:	Nume:	Semnatu:	Denumire proiect: PLAN URBANISTIC ZONAL - DEZVOLTARE ZONA LOCUINTE IN INTRAVILAN TIMISOARA - PARCELELE 421466 SI 421476 Calea Urteni, municipiul Timisoara, judetul Timis	
Sef Proiect:	arh. HENT Sorin	SCARA: 1:500		Faza: P.U.Z.
Proiectat:	arh. HENT Sorin	DATA: aprilie 2016		Denumire plansa: SITUATIA EXISTENTA
Proiectat:	arh. ZBUCEA Simina		Nr. Plansa: 01	